


FLOOR PLAN

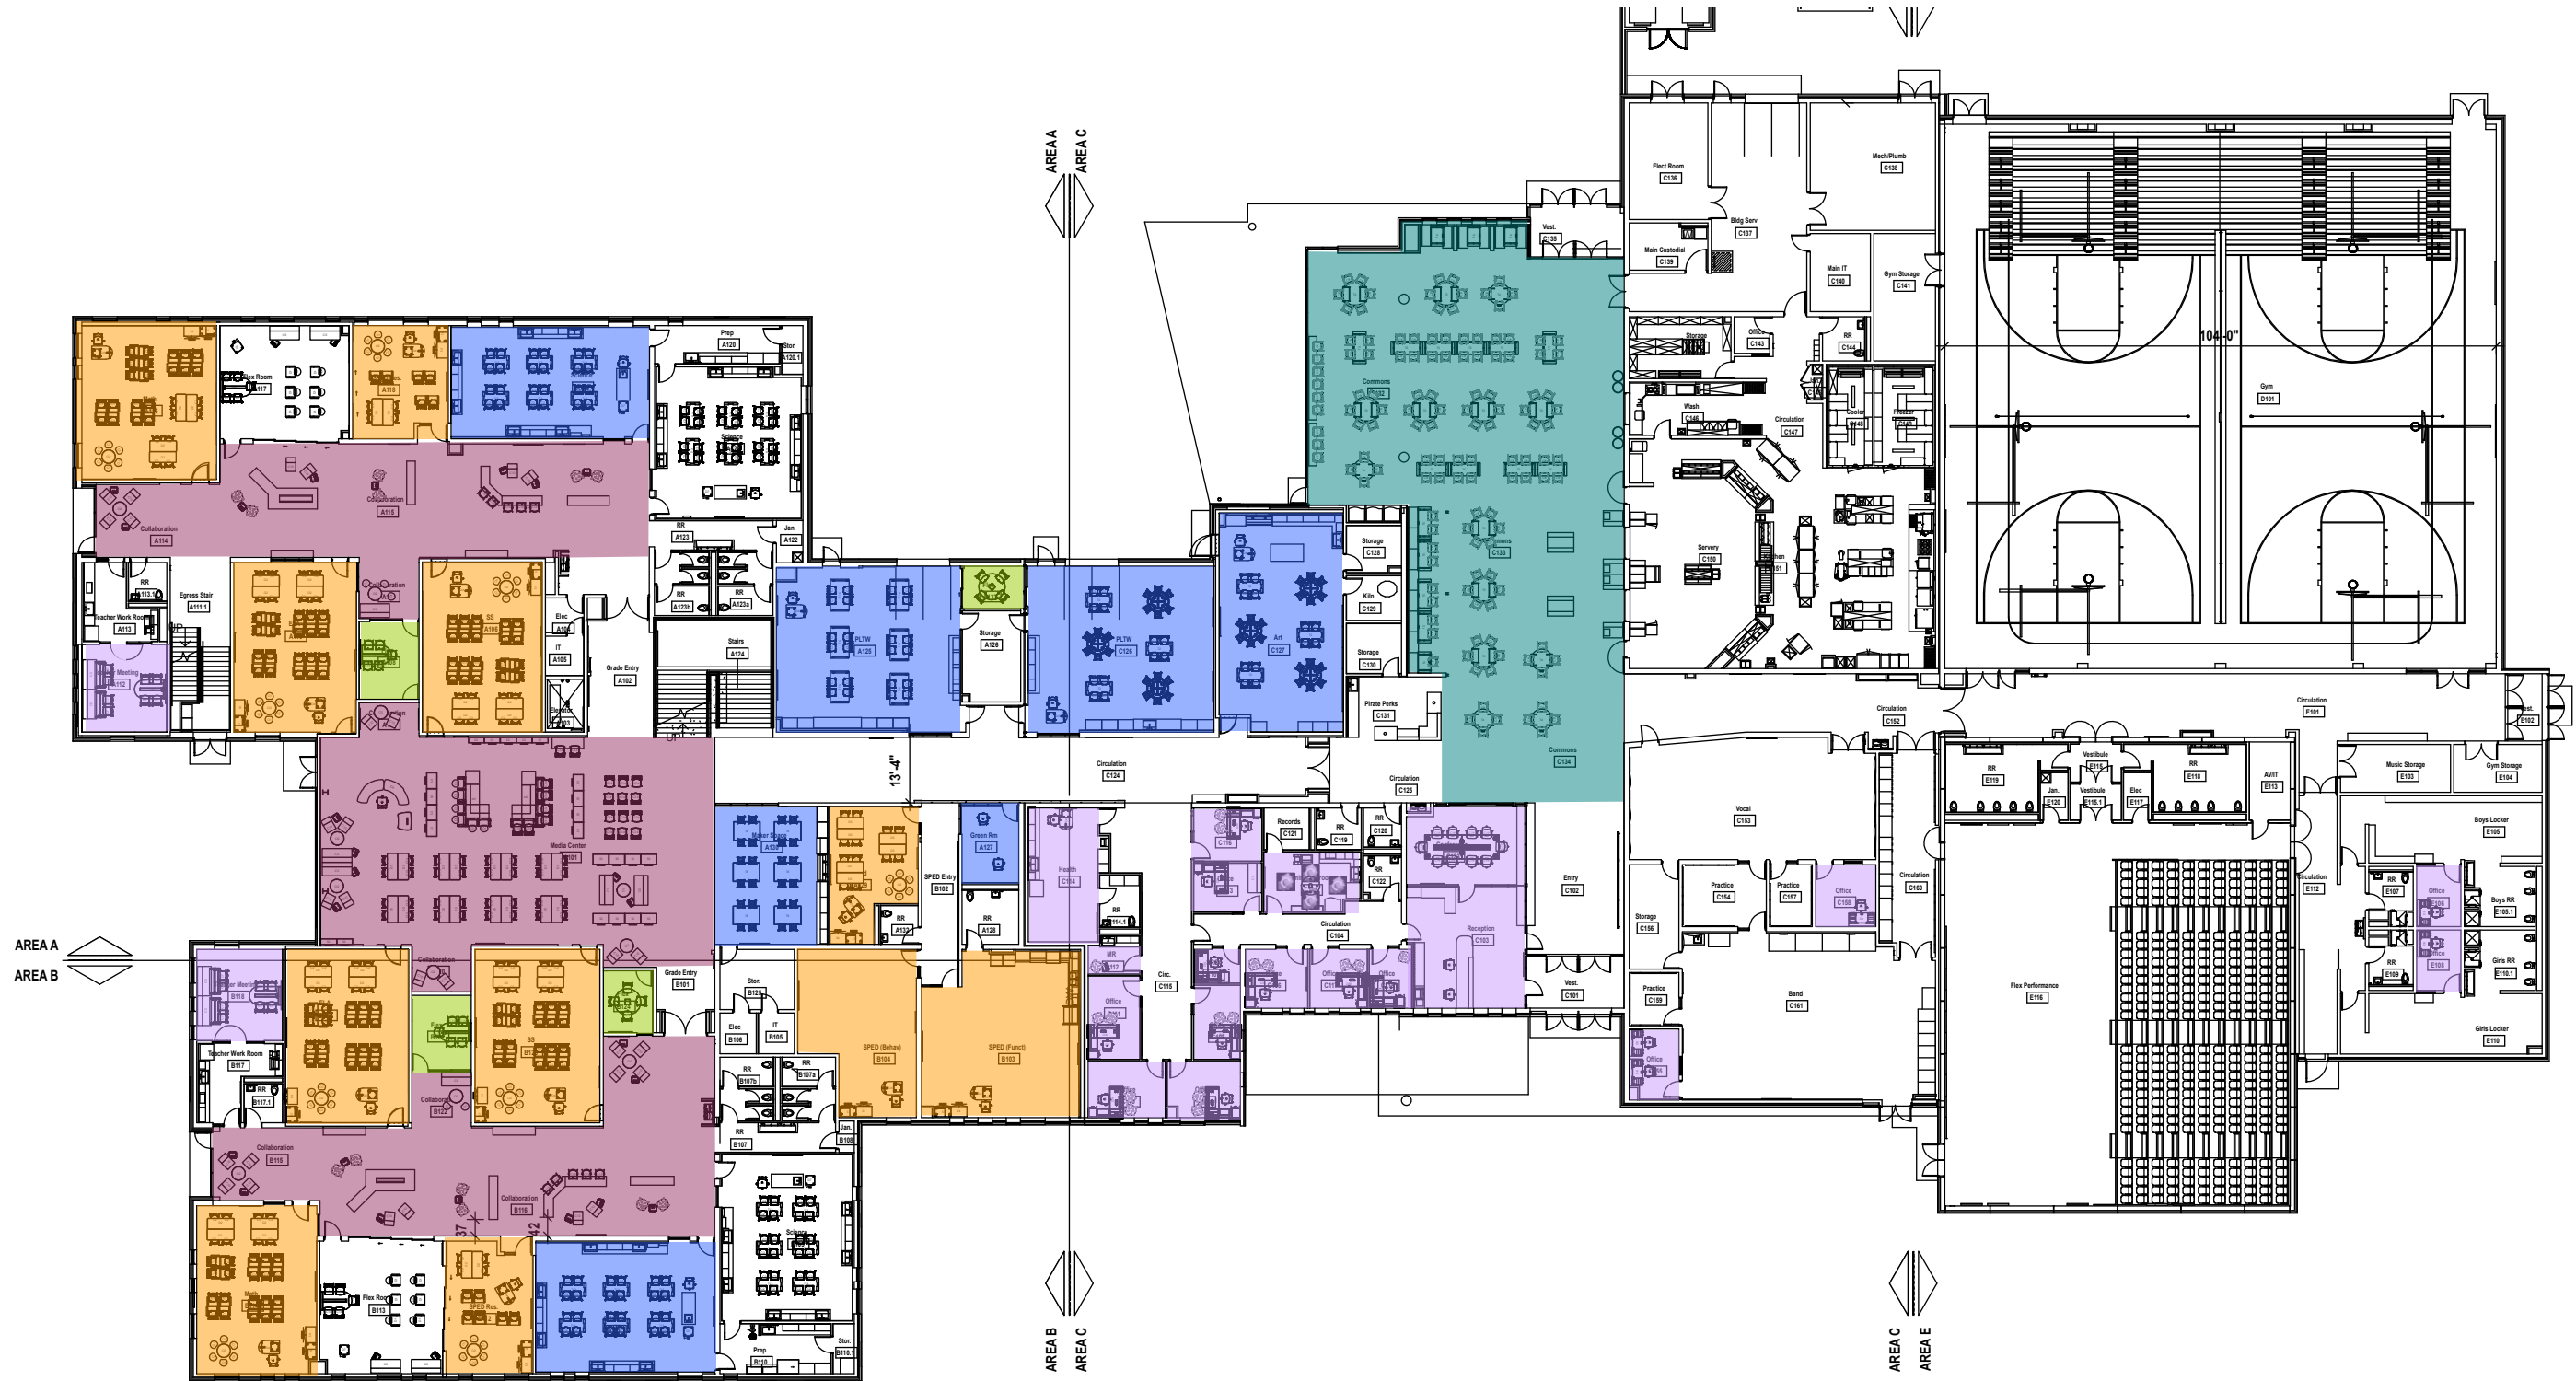

DATE: 2/2/2023
 SCALE: [SCALE]
 DRAWN BY: Karsen Odle
 PROJECT #: [PROJECT #]

OVERALL PLAN
 FIRST FLOOR

Platte County School District
 Platte County Middle School
 N Platte Purchase Dr. & NW 95th
 Kansas City, MO 64154

INITIALS INDICATES
 ACCEPTANCE OF LAYOUT,
 PRODUCT AND FINISHES AS
 SHOWN AND SPECIFIED.

INITIALS DATE


 4000 Washington St.
 Kansas City, MO 64111
 P: (816) 265-1110
 fre3dom.net

FLOOR PLAN



AREA A
AREA B

DATE: 2/2/2023
 SCALE: [SCALE]
 DRAWN BY: Karsen Odle
 PROJECT #: [PROJECT #]

OVERALL PLAN
 SECOND FLOOR

Platte County School District
 Platte County Middle School
 N Platte Purchase Dr. & NW 95th
 Kansas City, MO 64154

INITIALS INDICATES
 ACCEPTANCE OF LAYOUT,
 PRODUCT AND FINISHES AS
 SHOWN AND SPECIFIED.

INITIALS DATE


 4000 Washington St.
 Kansas City, MO 64111
 P: (816) 265-1110
 fre3dom.net

ROOM LEGEND



CLASSROOMS

- GENERAL CLASSROOMS (7)
- SMALL CLASSROOMS (4)
- SPED (5)
- GIFTED CLASSROOM (1)



FLEX SPACES

- LARGE FLEX ROOMS (3)
- FLEX THINK TANK (6)
- HUDDLE ROOM (1)



ADMINISTRATIVE AREAS

- TEACHER WORKROOMS (3)
- ADMIN OFFICES (11)
- PE OFFICES (2)
- BAND/VOCAL OFFICES (2)
- ADMIN WORKROOM (1)
- CONFERENCE ROOM (1)
- RECEPTION
- MOTHER'S ROOM
- HEALTH



STUDENT WORKROOMS

- PLTW / ART (2)
- PLTW (1)
- SCIENCE ROOMS (6)
- MAKERSPACE (1)
- GREEN ROOM (1)



COLLAB SPACES

- CORRIDORS (3)
- MEDIA CENTER (1)



CAFETERIA

DATE: 2/2/2023
SCALE: [SCALE]
DRAWN BY: Karsen Odle
PROJECT #: [PROJECT #]

ROOM LEGEND


Platte County School District
Platte County Middle School
N Platte Purchase Dr. & NW 95th
Kansas City, MO 64154

INITIALS INDICATES
ACCEPTANCE OF LAYOUT,
PRODUCT AND FINISHES AS
SHOWN AND SPECIFIED.

INITIALS DATE



FLOOR PLAN

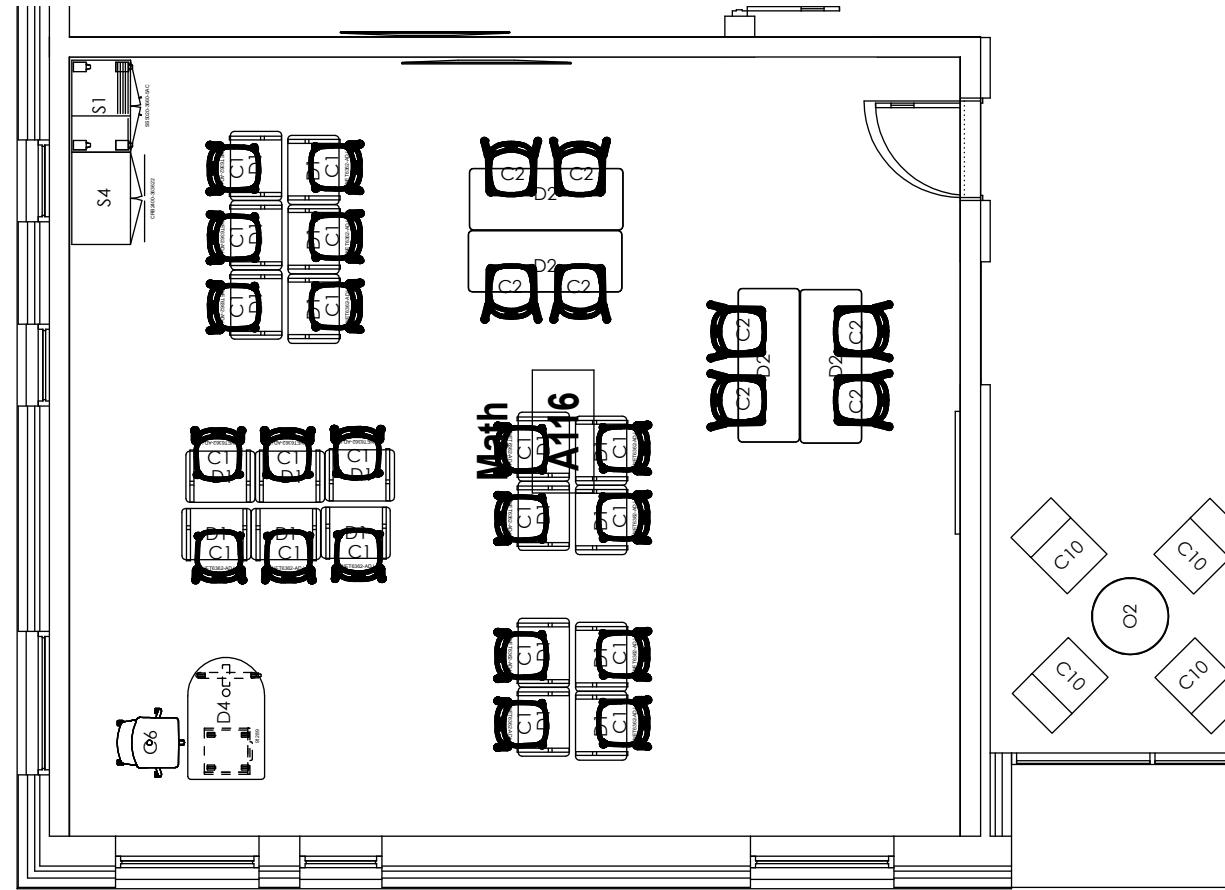

RENDERING



FURNITURE LIST

- C1 - Academia Inspiration Chair - QTY: 20
- C2 - Academia Inspiration Stool - QTY: 8
- C6 - HON Ignition 2.0 Task Stool - QTY: 1
- D1 - WB UNET Student Desk - QTY: 20
- D2 - WB UNET Student Table - QTY: 4
- D4 - MooreCo Teacher Desk - QTY: 1
- S1 - WB REplay Mobile Wardrobe - QTY: 1
- S4 - WB Mobile Cabinet - Qty: 1

Total # of Student Seats: 28

DATE: 2/7/2023
 SCALE: [SCALE]
 DRAWN BY: Karsen Odle
 PROJECT #: [PROJECT #]

GENERAL
 CLASSROOM


Platte County School District
 Platte County Middle School
 N Platte Purchase Dr. & NW 95th
 Kansas City, MO 64154

INITIALS INDICATES
 ACCEPTANCE OF LAYOUT,
 PRODUCT AND FINISHES AS
 SHOWN AND SPECIFIED.

INITIALS DATE

FREEDOM
 INTERIORS
 4000 Washington St.
 Kansas City, MO 64111
 P: (816) 265-1110
 fre3dom.net

FLOOR PLAN

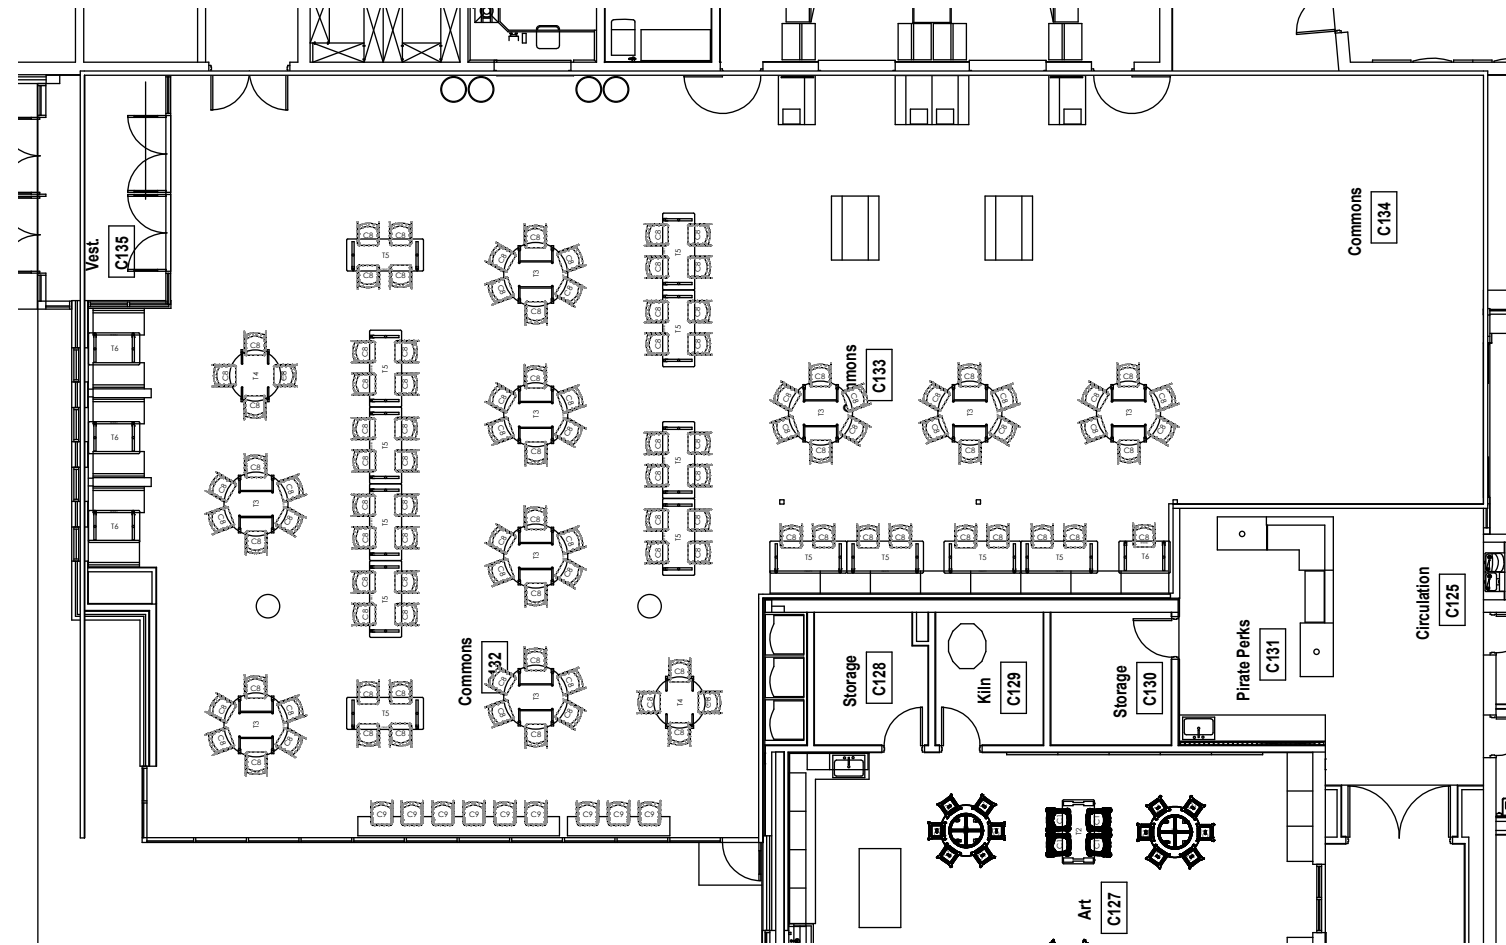

RENDERING



FURNITURE LIST

- C8 - Global Duet Chair - Qty: 111
- C9 - Global Duet Stool - Qty: 9
- T3 - AmTab 60" Mobile Round Table - Qty: 9
- T4 - AmTab 48" Mobile Round Table - Qty: 2
- T5 - AmTab 72" Mobile Rectangle Table - Qty: 14
- T6 - AmTab 48" Mobile Rectangle Table - Qty: 4

Total # of Student Seats: 151

DATE: 2/7/2023
 SCALE: [SCALE]
 DRAWN BY: Karsen Odle
 PROJECT #: [PROJECT #]

CAFETERIA


Platte County School District
 Platte County Middle School
 N Platte Purchase Dr. & NW 95th
 Kansas City, MO 64154

INITIALS INDICATES
 ACCEPTANCE OF LAYOUT,
 PRODUCT AND FINISHES AS
 SHOWN AND SPECIFIED.

INITIALS DATE

FREEDOM
INTERIORS
 4000 Washington St.
 Kansas City, MO 64111
 P: (816) 265-1110
 fre3dom.net

FLOOR PLAN

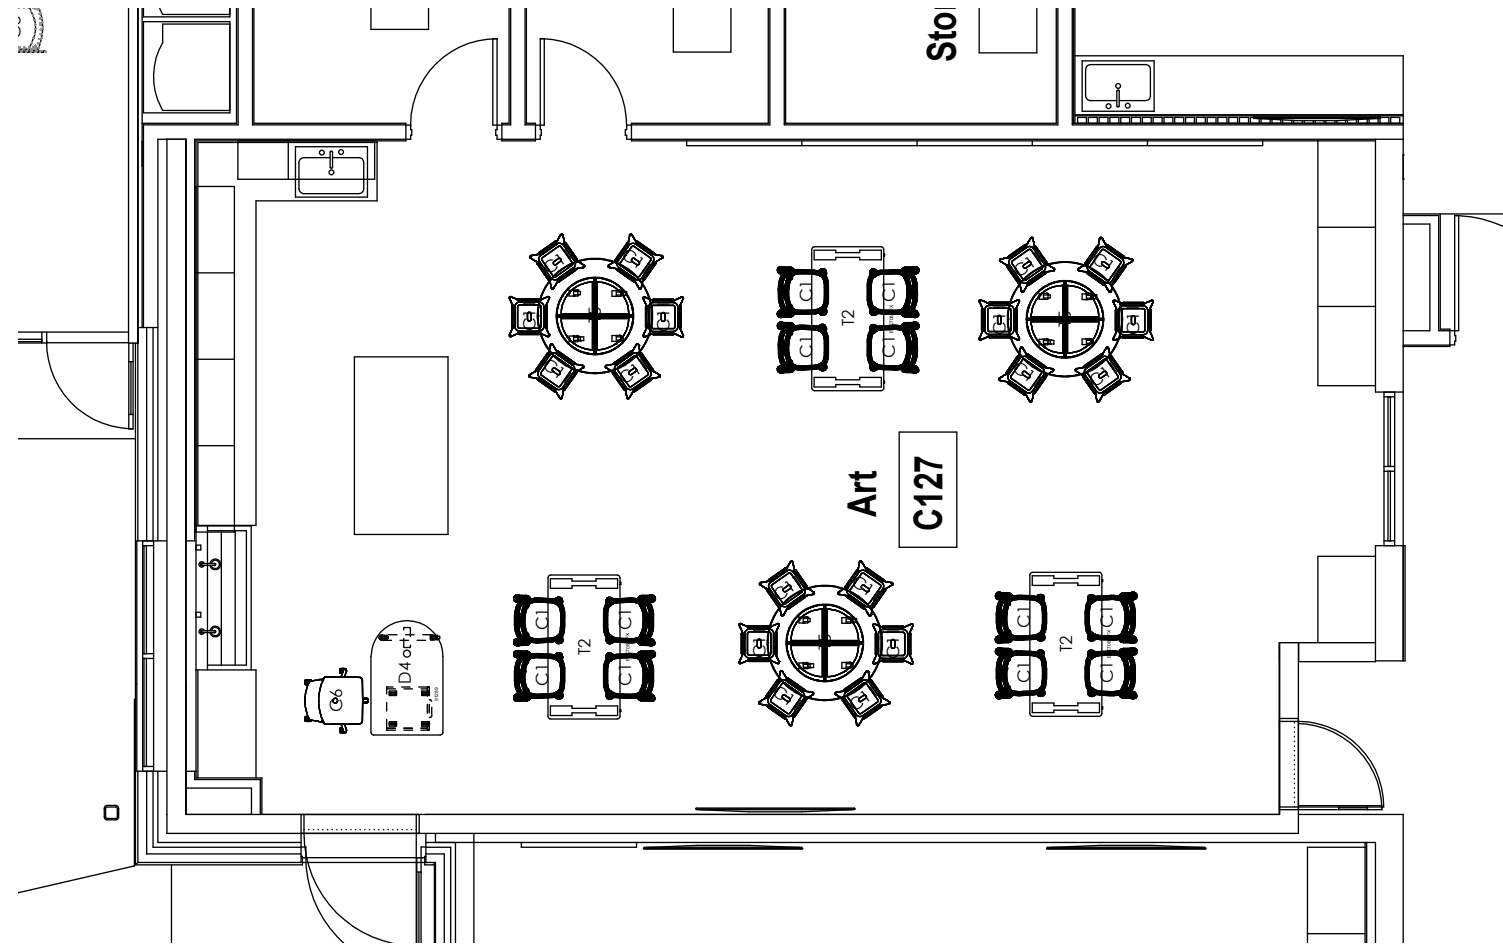

RENDERING



FURNITURE LIST

- C11 - HON Build Stool (Standing) - Qty: 18
- C1 - Academia Inspiration Chair - Qty: 12
- T2 - WB Epic Table - Qty: 3
- T7 - WB Stewart Workstation - Qty: 3
- D4 - MooreCo Teacher Desk - Qty: 1
- C6 - HON Ingnition Task Stool - Qty: 1

DATE: 2/7/2023
 SCALE: [SCALE]
 DRAWN BY: Karsen Odle
 PROJECT #: [PROJECT #]

PLTW / ART


Platte County School District
 Platte County Middle School
 N Platte Purchase Dr. & NW 95th
 Kansas City, MO 64154

INITIALS INDICATES
 ACCEPTANCE OF LAYOUT,
 PRODUCT AND FINISHES AS
 SHOWN AND SPECIFIED.

INITIALS DATE

FREEDOM
 INTERIORS
 4000 Washington St.
 Kansas City, MO 64111
 P: (816) 265-1110
 fre3dom.net

FLOOR PLAN

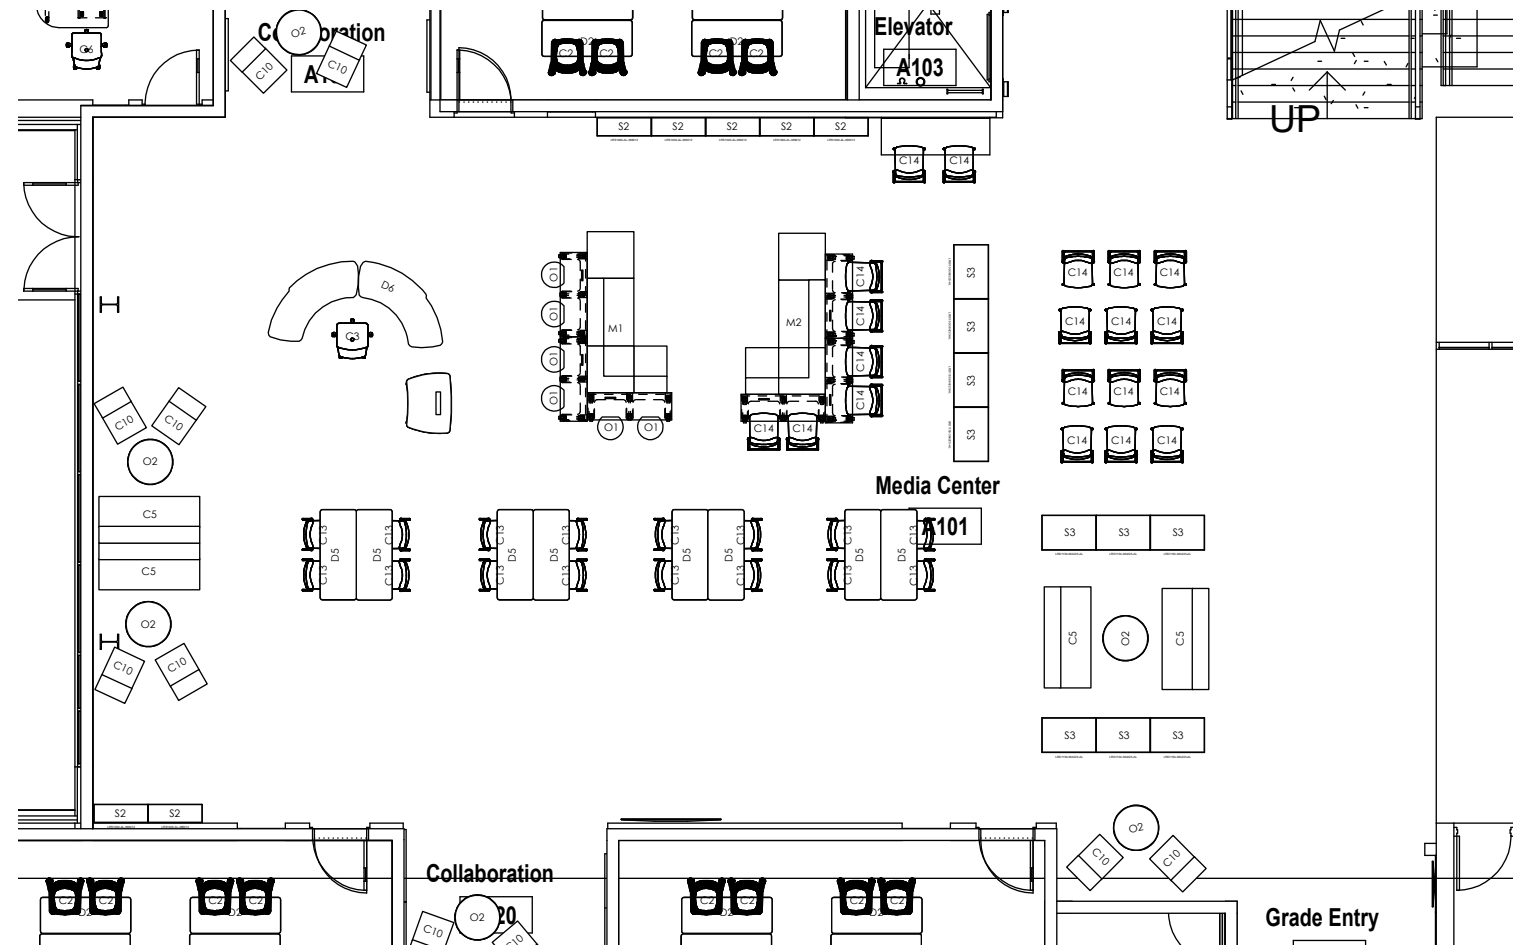

RENDERING



FURNITURE LIST

- C3 - HON Ignition Task Chair - Qty: 1
- C5 - Fomcore Linear Sofa - Qty: 2
- C10 - Fomcore Rock'n Roller - Qty: 10
- C13 - HON Ignition Guest Chair - Qty: 16
- C14 - HON Ignition Guest Stool - Qty: 20
- D5 - WB UNET Table - Qty: 8
- D6 - WB Curved Circulation Desk - Qty: 1
- M1 - Mien Stepped Seating - Qty: 1
- M2 - Mien Stepped Seating - Qty: 1
- O1 - Fomcore Log Ottomon - Qty: 6
- O2 - Fomcore 30" Round Ottoman - Qty: 6
- S2 - WB 36" Single Sided Bookcase - Qty: 7
- S3 - WB 36" Double Sided Bookcase - Qty: 10

DATE: 2/7/2023
 SCALE: [SCALE]
 DRAWN BY: Karsen Odle
 PROJECT #: [PROJECT #]

MEDIA CENTER


Platte County School District
 Platte County Middle School
 N Platte Purchase Dr. & NW 95th
 Kansas City, MO 64154

INITIALS INDICATES
 ACCEPTANCE OF LAYOUT,
 PRODUCT AND FINISHES AS
 SHOWN AND SPECIFIED.

INITIALS DATE

FREEDOM
INTERIORS
 4000 Washington St.
 Kansas City, MO 64111
 P: (816) 265-1110
 fre3dom.net

FLOOR PLAN

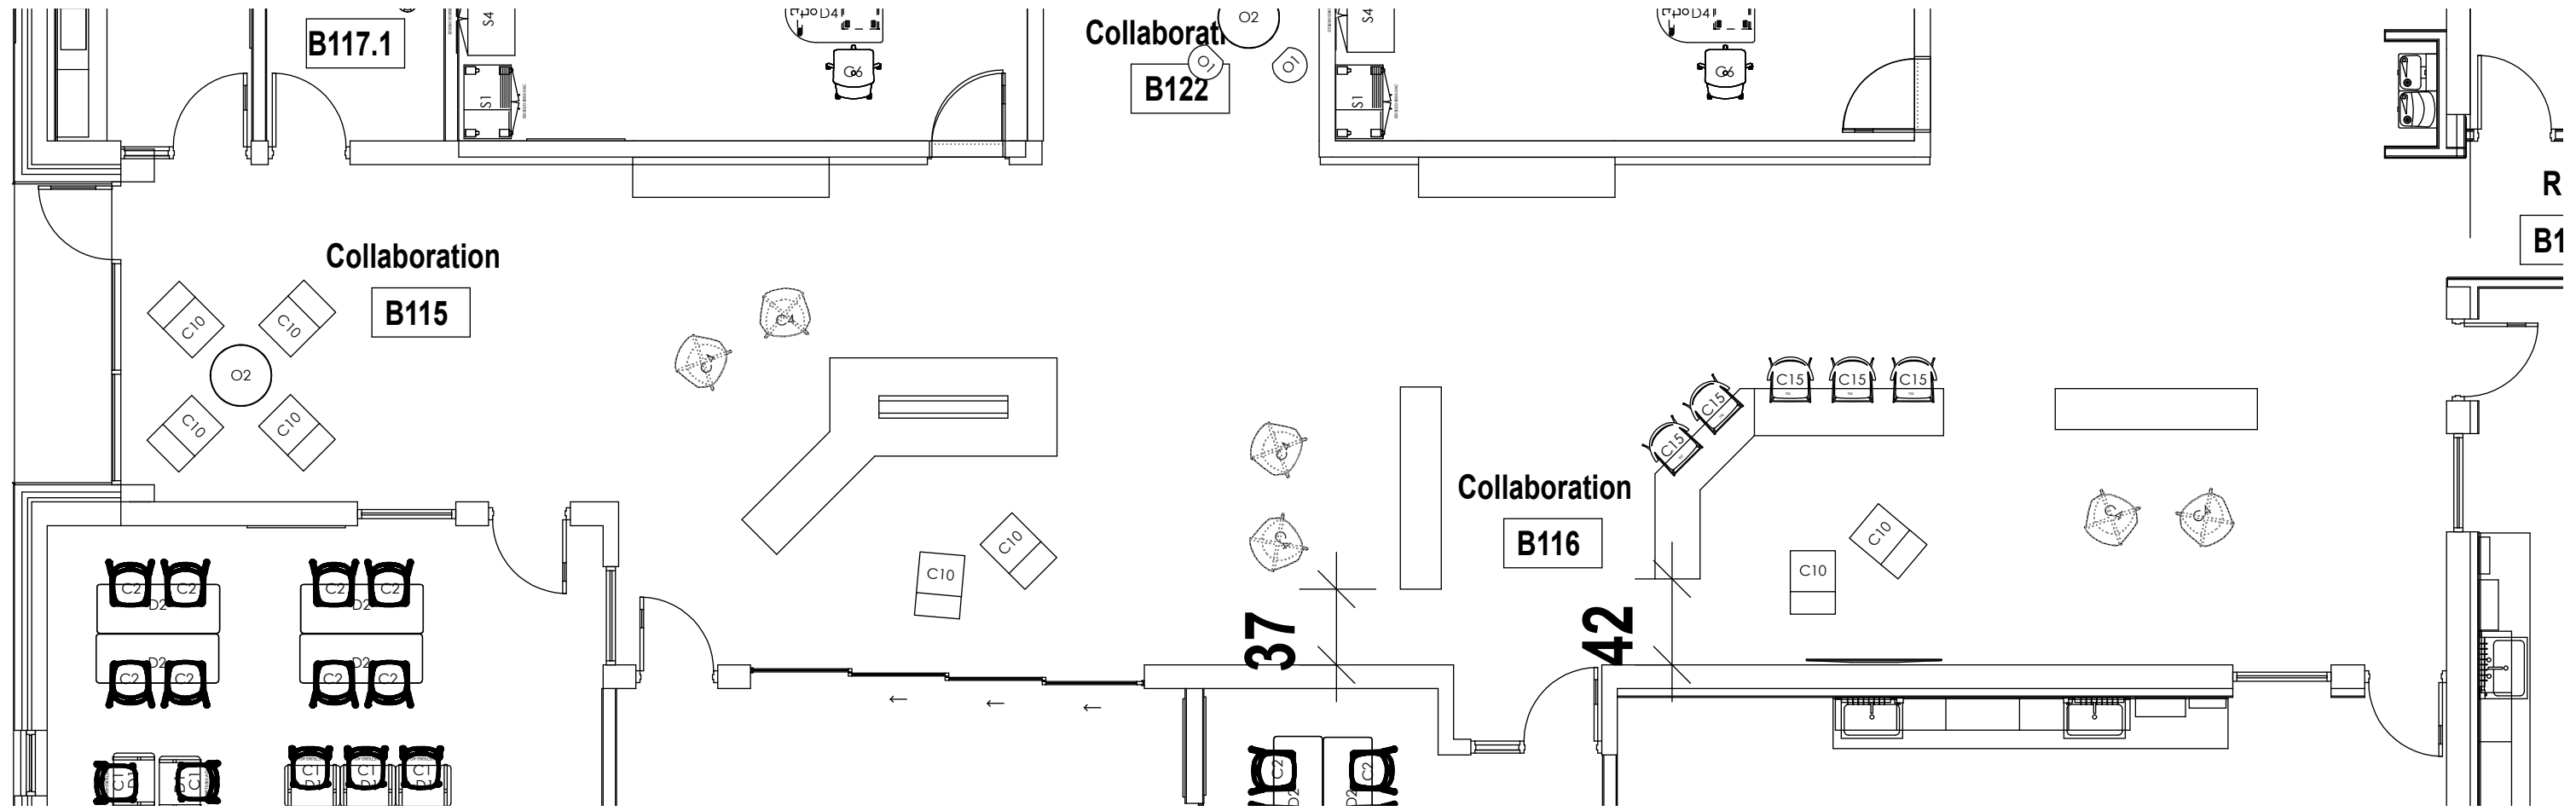

RENDERING



FURNITURE LIST

- C4 - Global Drift Guest Chair - Qty: 6
- C15 - Via Zee Stool - Qty: 5
- C10 - Fomcore Rock'n Roller - Qty: 8
- O2 - Fomcore 30" Round Ottoman - Qty: 1

DATE: 2/7/2023
 SCALE: [SCALE]
 DRAWN BY: Karsen Odle
 PROJECT #: [PROJECT #]

CORRIDOR

Platte County School District
 Platte County Middle School
 N Platte Purchase Dr. & NW 95th
 Kansas City, MO 64154

INITIALS INDICATES
 ACCEPTANCE OF LAYOUT,
 PRODUCT AND FINISHES AS
 SHOWN AND SPECIFIED.

INITIALS DATE



FLOOR PLAN



RENDERING



FURNITURE LIST

- C3 - HON Ignition 2.0 Task Chair - QTY: 1
- C4 - Global Drift Guest Chair - QTY: 2
- D3 - HON 10500 Desk - QTY: 1

DATE: 2/7/2023
 SCALE: [SCALE]
 DRAWN BY: Karsen Odle
 PROJECT #: [PROJECT #]

ADMINISTRATIVE
 OFFICES


Platte County School District
 Platte County Middle School
 N Platte Purchase Dr. & NW 95th
 Kansas City, MO 64154

INITIALS INDICATES
 ACCEPTANCE OF LAYOUT,
 PRODUCT AND FINISHES AS
 SHOWN AND SPECIFIED.

INITIALS DATE

FREEDOM
 INTERIORS
 4000 Washington St.
 Kansas City, MO 64111
 P: (816) 265-1110
 fre3dom.net

FLOOR PLAN

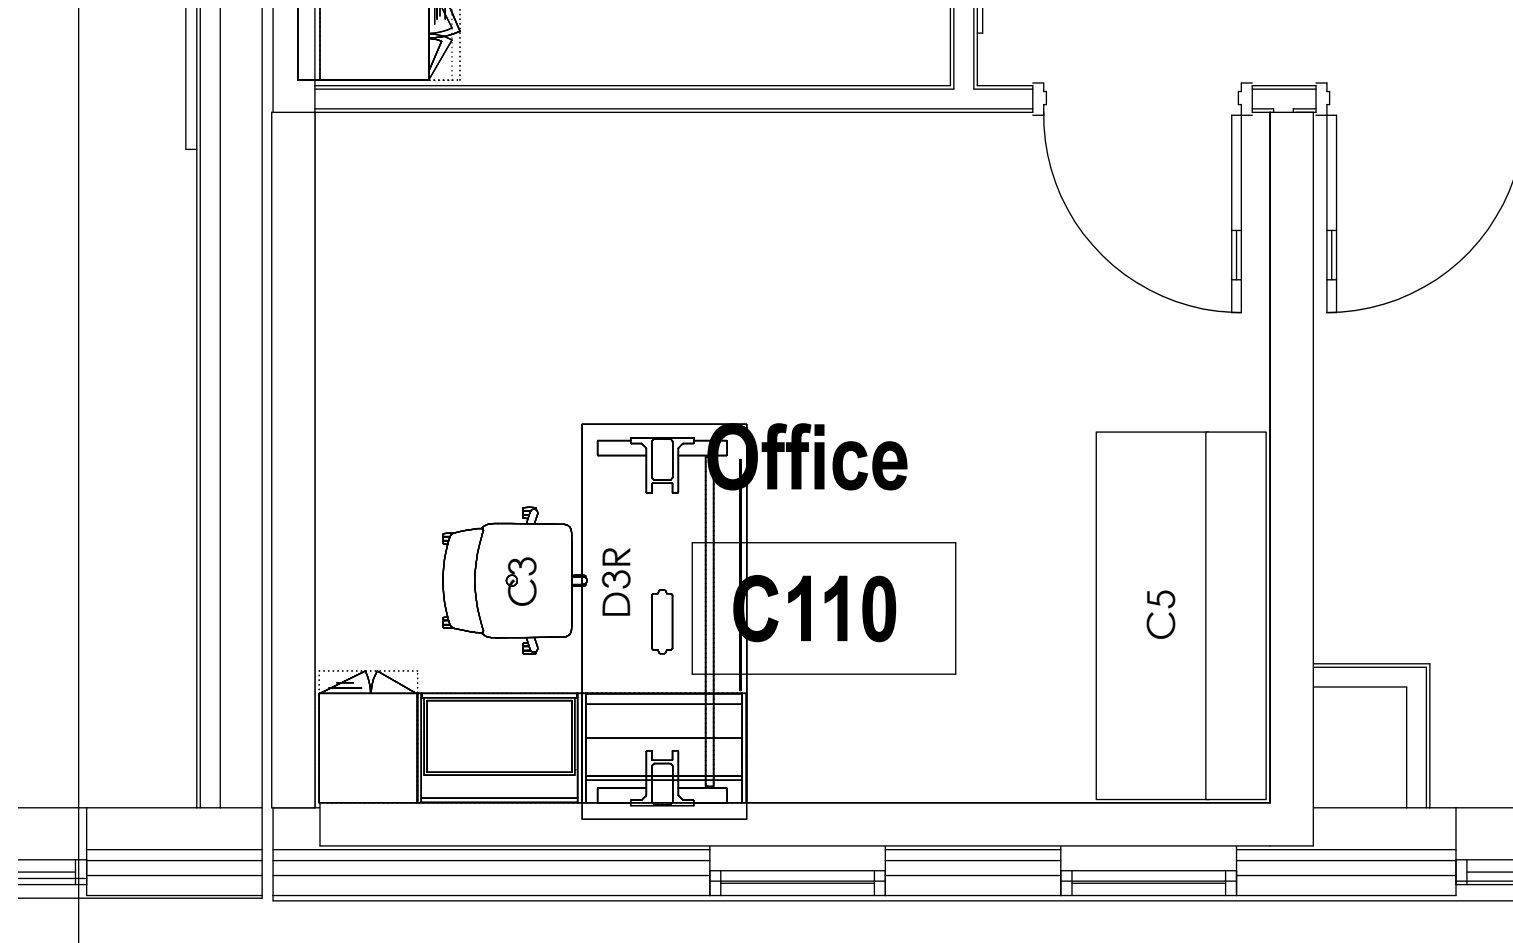

RENDERING



FURNITURE LIST

- C3 - HON Ignition 2.0 Task Chair - QTY: 1
- C5 - Fomcore Linear Sofa - Qty: 1
- D3 - HON 10500 Desk - QTY: 1

DATE: 2/7/2023
 SCALE: [SCALE]
 DRAWN BY: Karsen Odle
 PROJECT #: [PROJECT #]

COUNSELOR'S
 OFFICE


Platte County School District
 Platte County Middle School
 N Platte Purchase Dr. & NW 95th
 Kansas City, MO 64154

INITIALS INDICATES
 ACCEPTANCE OF LAYOUT,
 PRODUCT AND FINISHES AS
 SHOWN AND SPECIFIED.

INITIALS DATE


 4000 Washington St.
 Kansas City, MO 64111
 P: (816) 265-1110
 fre3dom.net

FLOOR PLAN

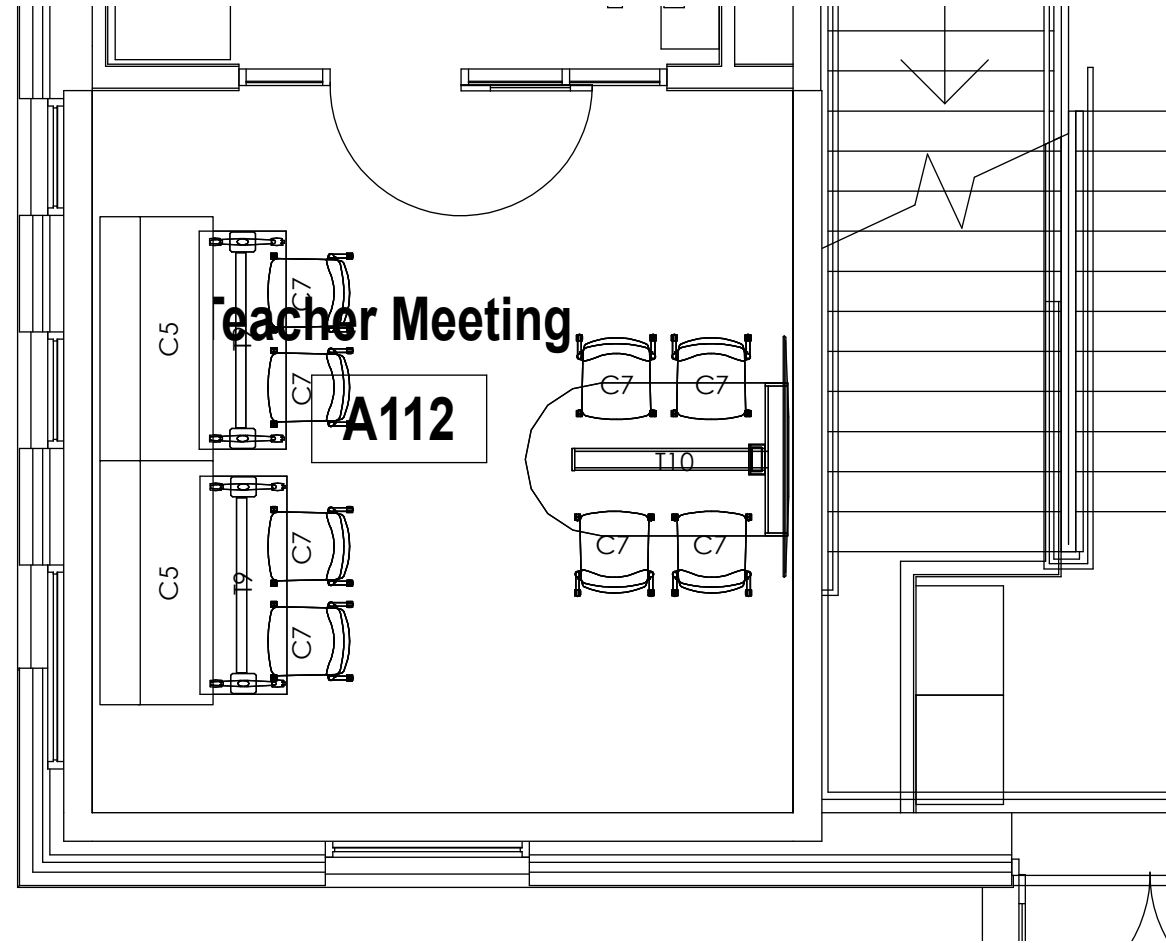

RENDERING



FURNITURE LIST

- C4 - Global Drift Guest Chair - QTY: 2
- C7 - HON Ignition Guest Chair - QTY: 10
- D5 - WB UNET Table - QTY: 4
- T1 - HON Birk Laptop Table - Qty: 1
- T2 - HON 30" Round Preside Table - QTY: 1

DATE: 2/7/2023
 SCALE: [SCALE]
 DRAWN BY: Karsen Odle
 PROJECT #: [PROJECT #]

TEACHER MEETING

Platte County School District
 Platte County Middle School
 N Platte Purchase Dr. & NW 95th
 Kansas City, MO 64154

INITIALS INDICATES
 ACCEPTANCE OF LAYOUT,
 PRODUCT AND FINISHES AS
 SHOWN AND SPECIFIED.

INITIALS DATE

